


Lengteprofiel alignement Rijksweg 7

Horizontale schaal 1 : 2500 - verticale schaal 1 : 250

Hectometreering	198.8		198.9		199.0		199.1		199.2		199.3		199.4		199.5		199.6		199.7		199.8		199.9		200.0		200.1		200.2		200.3		200.4		200.5		200.6		200.7		200.8		200.9		201.0		201.1		201.2		201.3	
Horizontaal verloop	L=631.74m	L=44.64m A=125.00	L=143.78m R=350.00m		L=44.64m A=125.00	L=44.64m A=125.00	L=41.22m R=350.00m	L=44.64m A=125.00	L=292.03m										L=112.50m A=300.00	L=145.90m R=800.00m		L=112.50m A=300.00	L=112.50m A=300.00	L=75.68m R=800.00m	L=112.50m A=300.00	L=64.47m	L=55.78m A=167.00	L=243.18m R=500.00m				L=55.78m A=167.00	L=210.34m		L=210.34m																																							
Verticaal verloop	L=193.63m H=4.00%						L=337.36m Rv=6000.00m										L=215.46m Rv=10000.00m						L=357.63m H=0.53%										L=301.98m Rv=10000.00m										L=487.73m Rv=20000.00m										L=281.58m H=-0.00%										L=221.34m Rv=7000.00m				L=135.71m Rv=4000.00m	
Nieuwe hoogte t.o.v. N.A.P.	-3.78	-2.86	-1.86	-0.86	0.14	1.14	2.14	3.14	4.14	5.13	6.04	6.84	7.54	8.14	8.63	9.01	9.30	9.48	9.55	9.52	9.39	9.15	8.81	8.43	8.11	7.85	7.66	7.53	7.46	7.45	7.51	7.63	7.76	7.89	8.02	8.16	8.29	8.42	8.56	8.69	8.82	8.96	9.09	9.22	9.36	9.49	9.59	9.63	9.61	9.53	9.38	9.17	8.90	8.57	8.17	7.71	7.19	6.57	6.00	5.37	4.81	4.25	3.74	3.28	2.88	2.46	2.11	1.77	1.50	1.62	1.36	1.12	0.92	0.75	0.60	0.49	0.39	0.42	0.37	0.32	0.33	0.35	0.34	0.34	0.33	0.31	0.31	0.30	0.29	0.28	0.28	0.27	0.25	0.24	0.24	0.23	0.21	0.22	0.26	0.26	0.39	0.61	0.92	1.32	1.87	2.42	3.03	3.77	4.40	4.94	5.11	5.32	5.51	5.51	5.51
Bestaande hoogte t.o.v. N.A.P.	2.56	6.14	6.85	6.70	6.41	6.25	6.19	6.12	6.23	6.47	6.76	7.23	7.53	7.54	7.98	6.02	2.69	2.48	8.40	8.18	7.91	7.69	7.57	7.48	7.32	7.20	7.15	7.12	7.13	7.26	7.35	7.48	7.57	7.64	1.32	1.48	1.54	1.53	1.55	1.59	1.43	1.44	1.52	1.61	1.67	1.75	1.96	2.95	9.54	0.55	2.97	2.70	7.33	8.82	8.50	8.12	1.27	1.54	6.57	6.00	5.37	4.81	4.25	3.74	3.28	2.88	2.46	2.11	1.77	1.50	1.62	1.36	1.04	0.84	0.68	0.56	0.45	0.39	0.32	0.33	0.34	0.31	0.31	0.30	0.27	0.28	0.26	0.22	0.21	0.24	0.24	0.21	0.21	0.28	0.26	0.42	0.61	0.95	1.35	1.87	2.42	3.03	3.77	4.40	4.94	5.11	5.32	5.51	5.51	5.51					

- Legenda**
- As
 - Bestaand maaiveld
 - Kunstwerk
 - Z Hoogte (m)
 - M Metreering (m)
 - H Hellingpercentage (%)
 - L Lengte (m)

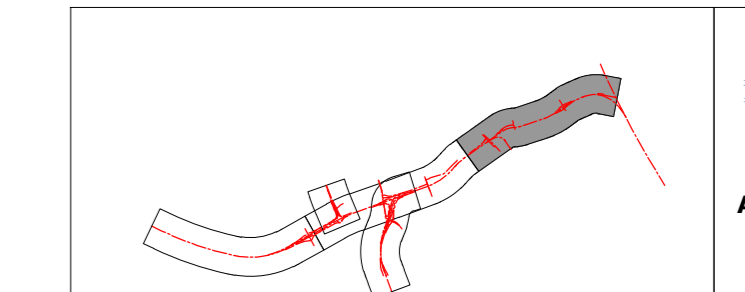

ONTWERP TRACÉBESLUIT
A7/N7 Zuidelijke Ringweg Groningen Fase 2
 Kaart 15 - Rijksweg 7
 Schaal 1:2.500 - mei 2013