


### Lengteprofiel alignement Rijksweg 28

Vanaf Assen richting Rijksweg 7 (oost) - horizontale schaal 1 : 2500 - verticale schaal 1 : 250

Hectometring	199.1		199.2		199.3		199.4		199.5		199.6		199.7		199.8		199.9		200.0		200.1		200.2		200.3		200.4		200.5		200.6																																
Horizontaal verloop	L=60.50m R=10000.00m		L=103.50m A=300.00		L=484.61m R=800.00m		L=112.50m A=300.00		L=100.00m A=300.00		L=125.48m R=900.00m		L=100.00m A=300.00		L=58.82m A=100.00		L=123.39m R=170.00m		L=58.82m A=100.00		L=99.38m		L=44.00m R=1400.00m		L=98.83m																																						
Verticaal verloop	L=848.00m H=0.00%																L=223.74m Rv=10000.00m						L=287.93m Rv=5000.00m						L=210.17m Rv=12500.00m																																		
Nieuwe hoogte t.o.v. N.A.P.	6.00	6.00	6.00	6.00	6.00	6.00	6.00	6.00	6.00	6.00	6.00	6.00	6.00	6.00	6.00	6.00	6.04	6.15	6.31	6.54	6.84	7.19	7.61	8.09	8.62	9.09	9.44	9.66	9.75	9.72	9.56	9.28	8.88	8.35	7.69	6.91	6.05	5.23	4.46	3.74	3.07	2.45	1.88	1.36	1.02																		
Bestaande hoogte t.o.v. N.A.P.	5.98	6.00	5.98	5.96	5.95	5.91	5.91	5.88	5.89	5.92	6.03	6.10	5.99	5.94	5.89	5.96	6.06	6.11	6.09	1.15	2.82	6.00	5.99	5.97	5.92	5.85	5.83	5.68	5.61	5.60	5.54	5.50	5.41	5.42	5.55	0.51	5.65	5.50	5.00	4.87	4.96	5.08	3.98	2.13	1.63	1.34	0.00	0.83	2.02	3.02	3.55	3.91	4.09	4.10	1.76	4.35	4.51	4.95	5.62	6.52	6.71	6.72	6.70

### Legenda

- As
- Bestaand maaiveld
- Kunstwerk
- Z Hoogte (m)
- M Metreering (m)
- H Hellingspercentage (%)
- L Lengte (m)

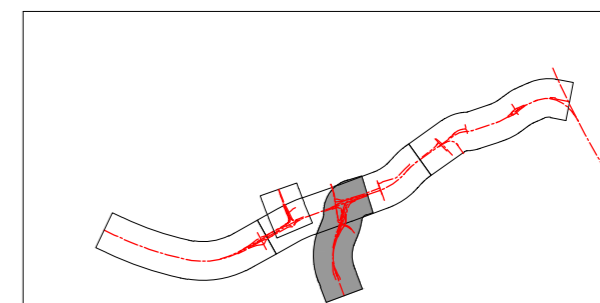

Rijkswaterstaat  
Ministerie van Infrastructuur en Milieu

**ONTWERP TRACÉBESLUIT**  
A7/N7 Zuidelijke Ringweg Groningen Fase 2

Kaart 17 - Rijksweg 7

Schaal 1:2.500 - mei 2013