


← Drachten

→ Hoogezand

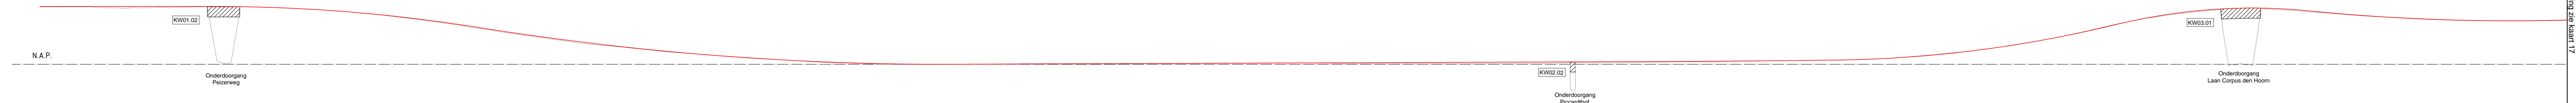


-7.000 m t.o.v. N.A.P.

metreering A7	ontwerphoogte	maaielvldhoogte
193600,000	6.229	6.83
193650,000	6.229	6.79
193700,000	6.229	6.84
193750,000	6.229	6.84
193800,000	6.229	6.845
193850,000	6.229	6.875
193900,000	6.229	6.10
193950,000	6.229	6.147
194000,000	6.229	6.21
194050,000	6.218	1.292
194100,000	6.173	6.161
194150,000	6.092	6.883
194200,000	5.977	5.968
194250,000	5.826	5.824
194300,000	5.639	5.633
194350,000	5.418	5.396
194400,000	5.160	5.118
194450,000	4.868	4.794
194500,000	4.541	4.460
194550,000	4.178	4.085
194600,000	3.786	3.691
194650,000	3.406	3.307
194700,000	3.047	2.957
194750,000	2.708	2.601
194800,000	2.388	2.242
194850,000	2.089	2.003
194900,000	1.810	1.768
194950,000	1.551	1.512
195000,000	1.311	1.273
195050,000	1.092	1.088
195100,000	0.893	0.908
195150,000	0.714	0.745
195200,000	0.555	0.571
195250,000	0.416	0.422
195300,000	0.297	0.245
195350,000	0.198	0.151
195400,000	0.119	0.084
195450,000	0.060	0.007
195500,000	0.021	-0.020
195550,000	0.002	-0.028
195600,000	0.003	-0.008
195650,000	0.012	0.015
195700,000	0.022	0.041
195750,000	0.032	0.061
195800,000	0.042	0.061
195850,000	0.052	0.057
195900,000	0.061	0.053
195950,000	0.071	0.054
196000,000	0.081	0.069
196050,000	0.091	0.086
196100,000	0.100	0.100
196150,000	0.110	0.124
196200,000	0.120	0.119
196250,000	0.130	0.144
196300,000	0.140	0.153
196350,000	0.149	0.137
196400,000	0.159	0.121
196450,000	0.169	0.086
196500,000	0.179	0.086
196550,000	0.188	0.110
196600,000	0.198	0.105
196650,000	0.208	0.104
196700,000	0.218	0.107
196750,000	0.228	0.107
196800,000	0.237	0.112
196850,000	0.247	0.120
196900,000	0.257	0.143
196950,000	0.267	0.164
197000,000	0.277	0.171
197050,000	0.286	0.186
197100,000	0.296	0.222
197150,000	0.308	0.257
197200,000	0.323	0.259
197250,000	0.340	0.263
197300,000	0.360	0.337
197350,000	0.382	0.384
197400,000	0.407	0.408
197450,000	0.435	0.436
197500,000	0.466	0.451
197550,000	0.520	0.534
197600,000	0.642	0.640
197650,000	0.802	0.822
197700,000	1.010	1.041
197750,000	1.267	1.293
197800,000	1.571	1.571
197850,000	1.924	1.912
197900,000	2.325	2.319
197950,000	2.774	2.781
198000,000	3.271	3.294
198050,000	3.816	3.864
198100,000	4.406	4.432
198150,000	4.940	4.916
198200,000	5.370	5.287
198250,000	5.696	5.598
198300,000	5.918	5.828
198350,000	6.037	4.70
198400,000	6.151	5.972
198450,000	6.262	5.849
198500,000	6.369	5.674
198550,000	6.478	5.478
198600,000	6.579	5.287
198650,000	6.683	5.06
198700,000	6.792	4.805
198750,000	6.899	4.711
198800,000	7.012	4.676
198850,000	7.127	4.693
198900,000	7.247	4.687
198950,000	7.367	4.687

Lengteprofiel alignement Rijksweg 7
Vanaf Hoogkerk richting Euveldgunne - Horizontale schaal 1 : 2500 - verticale schaal 1 : 250

- Legenda**
- As
 - Bestaand maaiveld
 - Kunstwerk

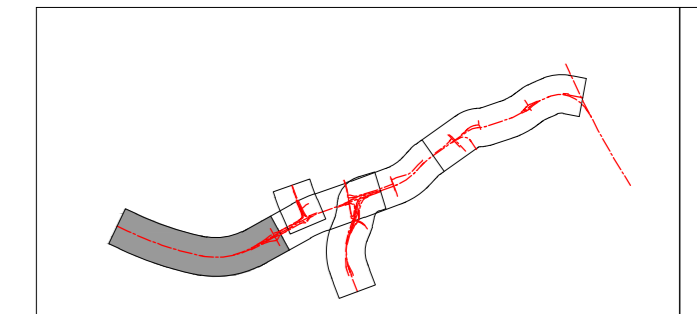

TRACÉBESLUIT
A7/N7 Zuidelijke Ringweg Groningen Fase 2
Kaart 16 - Rijksweg 7
Schaal 1:2.500 - september 2014