

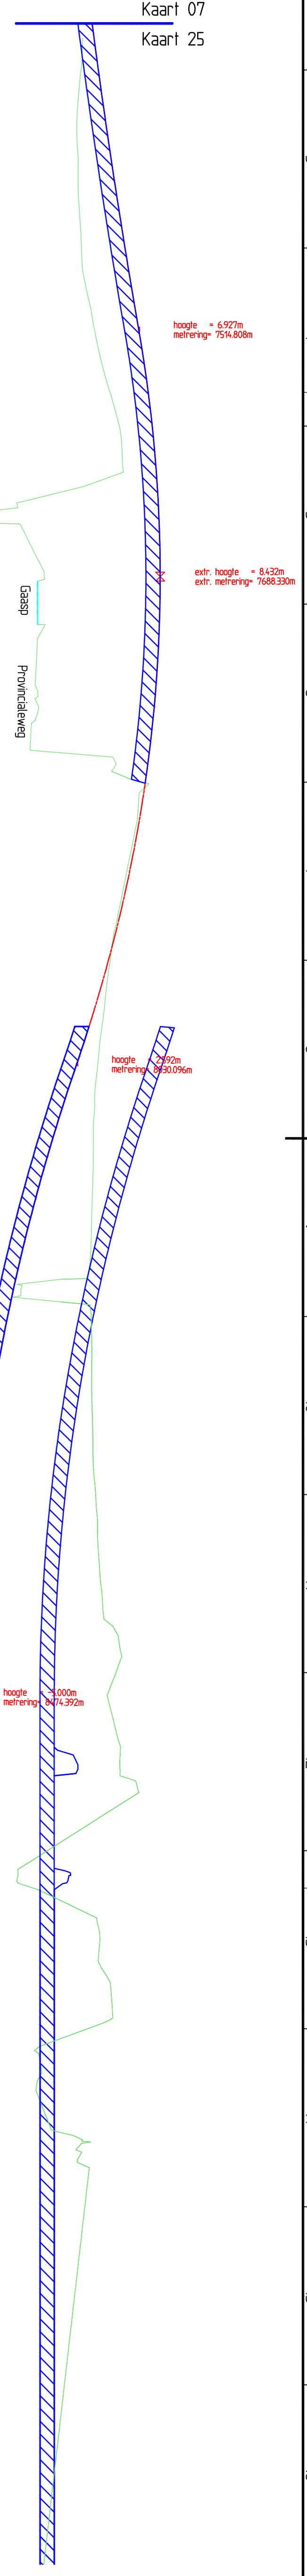


Knoppunt Diemen

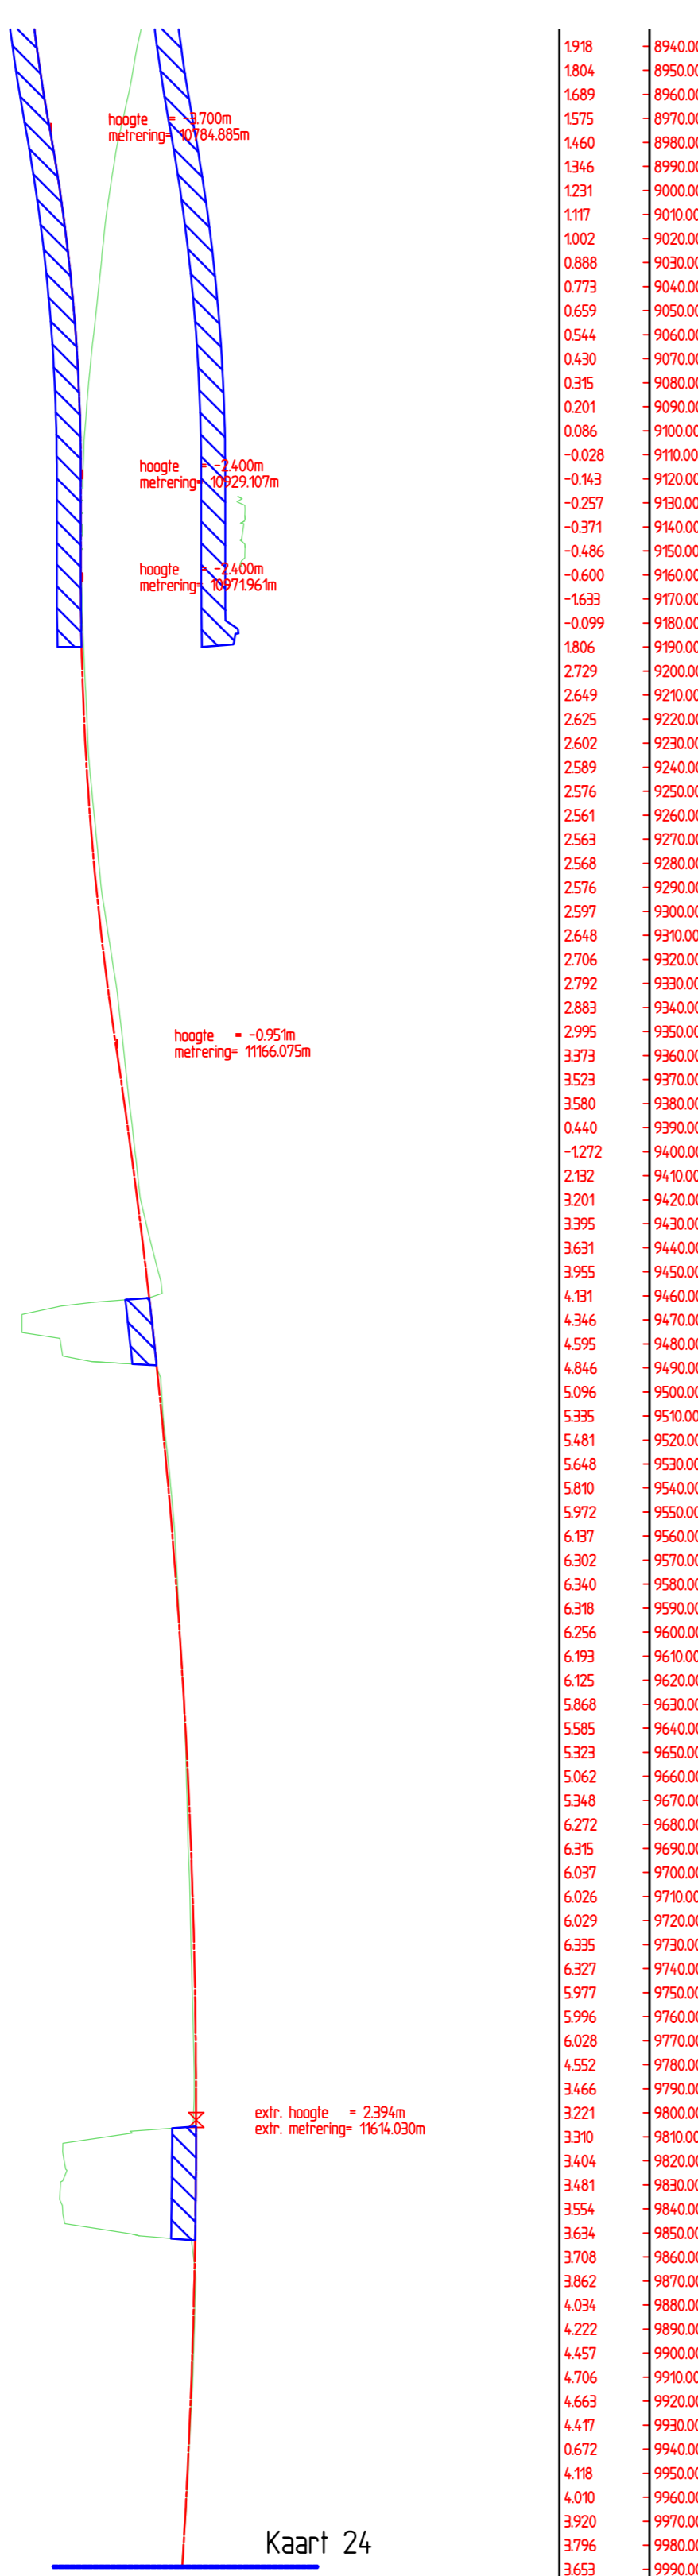

hoogte	vert. verloop	bestaand

Lengteprofiel AS A9 (MEL40) km 7300,000 - km 11800,000
 Situatiekaarten: kaart 24 & 25
 hor. schaal 1:2500
 vert. schaal 1:250

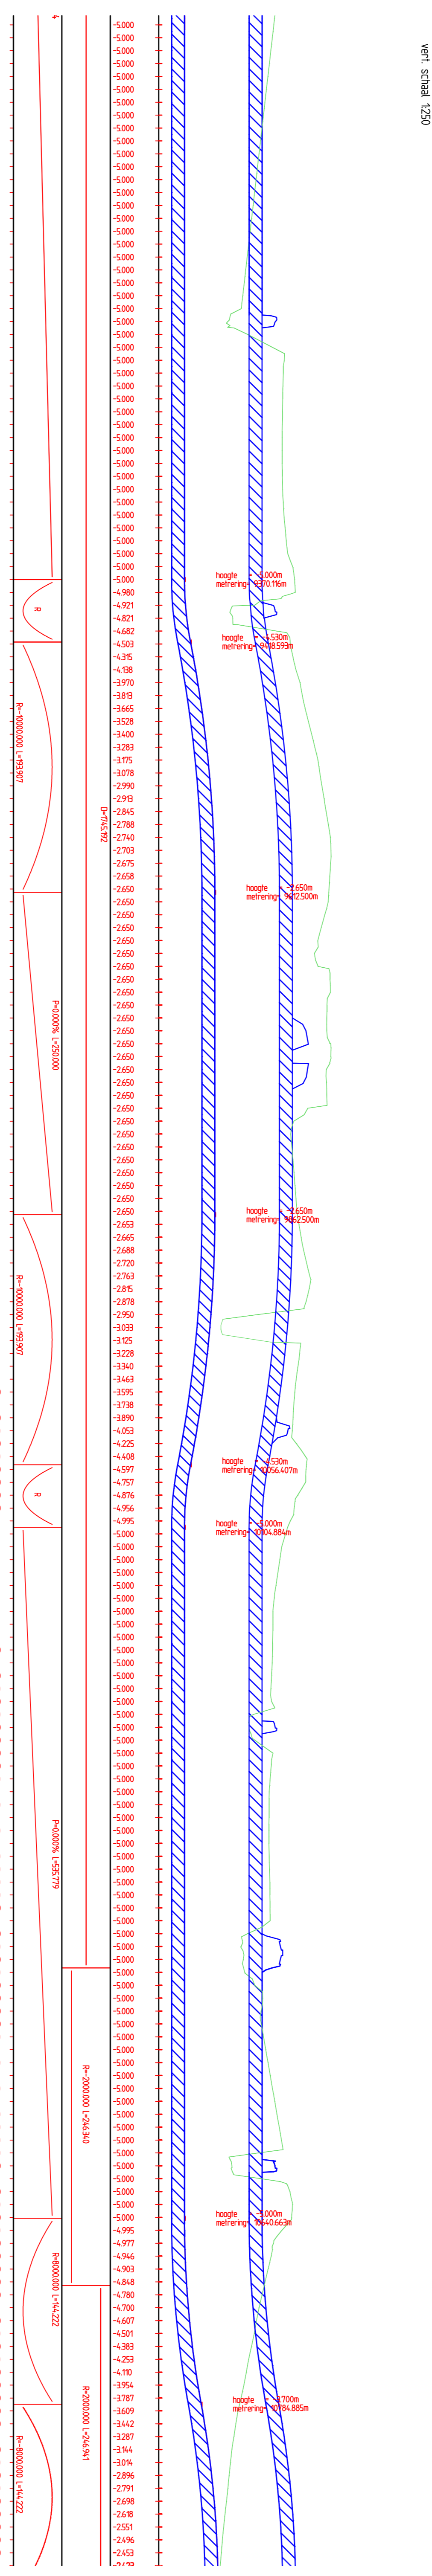

Kaart 24
Kaart 31

Knoppunt Helderrecht

1918	894,000
1904	895,000
1689	896,000
1575	897,000
1460	898,000
1346	899,000
1231	900,000
1117	901,000
1002	902,000
888	903,000
773	904,000
659	905,000
544	906,000
430	907,000
315	908,000
201	909,000
86	910,000
-	